



FIRST FLOOR

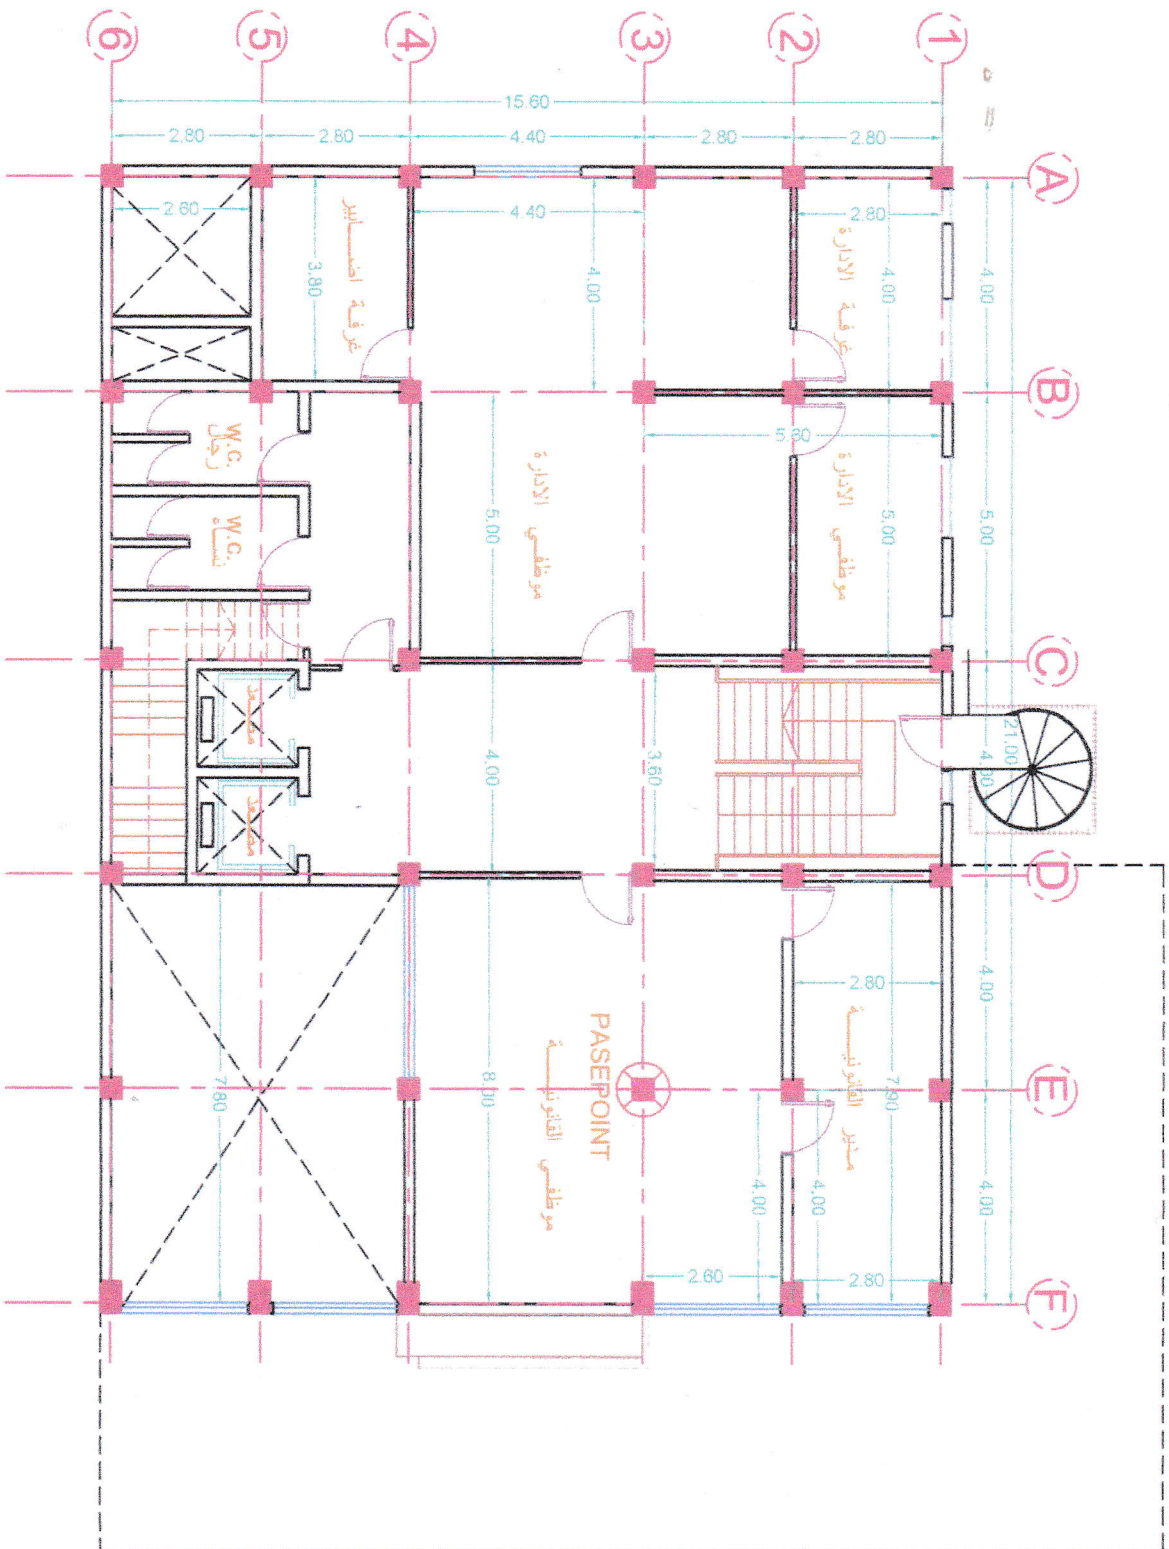

1


NOTE	TNSQ-260
PROJECT	ALASMINT BULL
CLIENT	
PLOT NO.	
CONSULTING	ALTANSOQ COUNSULI LICENSE NO. 819
SHEET TITLE	ARCHITECTUR
SHEET NAME	PLANS
DESIGN BY	ABDULHAFTH S ID NO. 86894
DATE	2020
REFERENCE	SCG
AR	1.11
SHEET SIZE	A3
SHEET N	

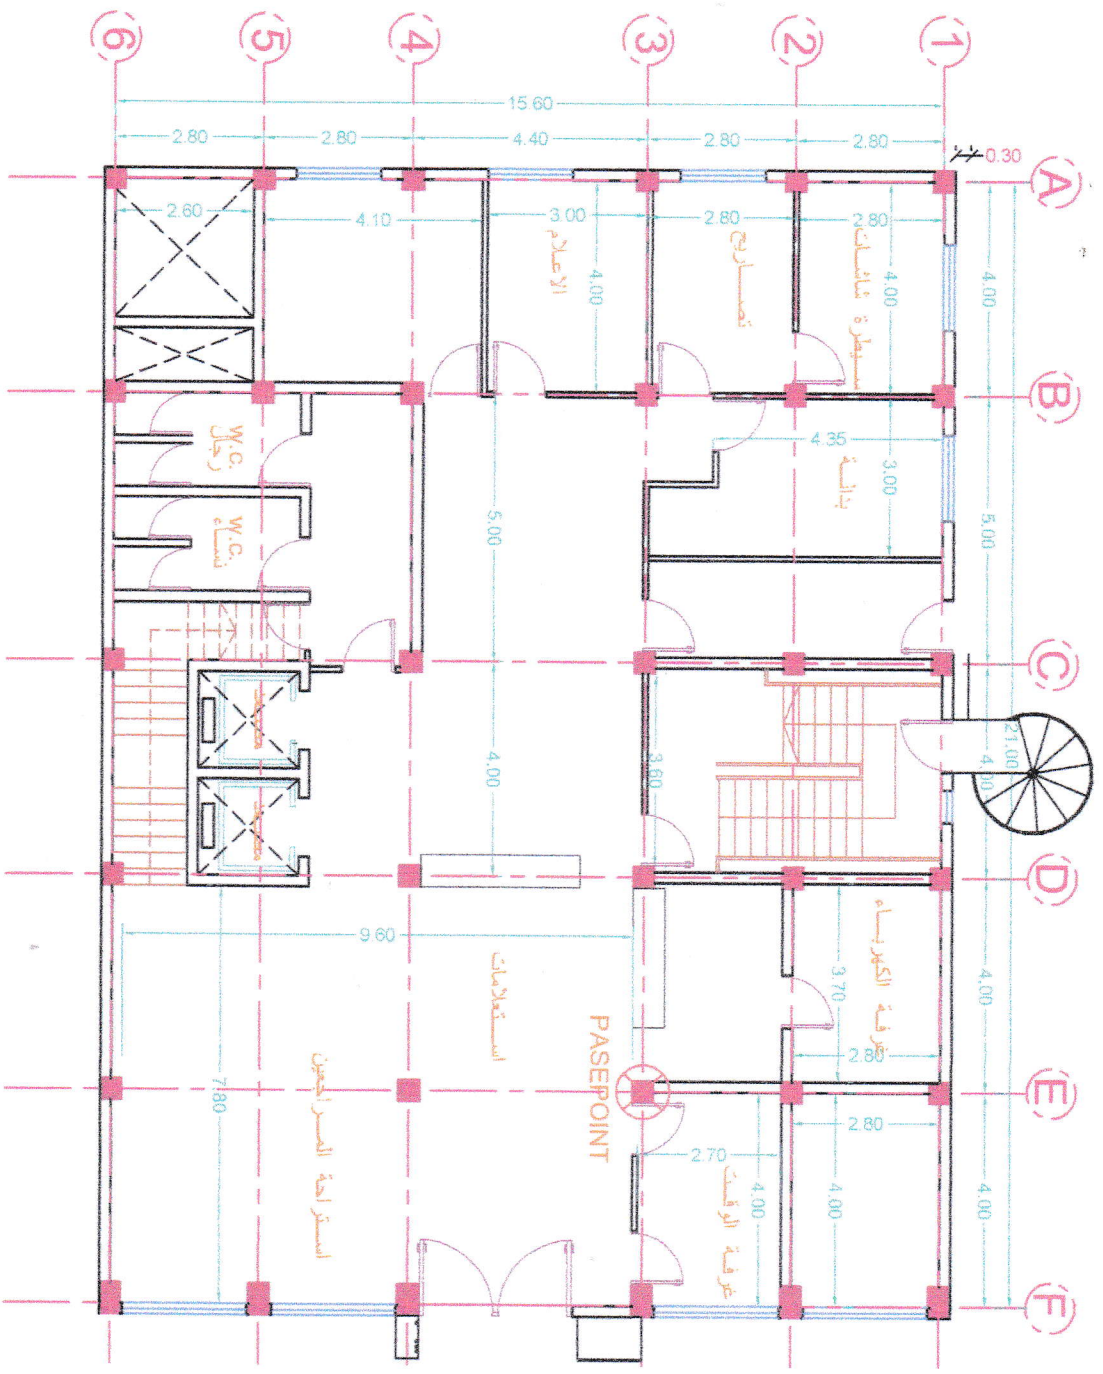

GROUND FLOOR


3

NOTE: TNSQ-260	
ALL DIMENSIONIC ARCH-FINISH	
PROJECT: ALASMINT BUI	
CLIENT:	
PLOT NO.:	
CONSULTING: ALTANSOO COUNSU LICENSE NO. 819	
SHEET TITLE: ARCHITECTURE	
SHEET NAME: PLANS	
DESIGN BY: ABDULHAFTH S ID NO. 89694	
DATE: 2020	
REFERENCE: AR	SCALE: 1:11
SHEET SIZE: A3	SHEET NO.:

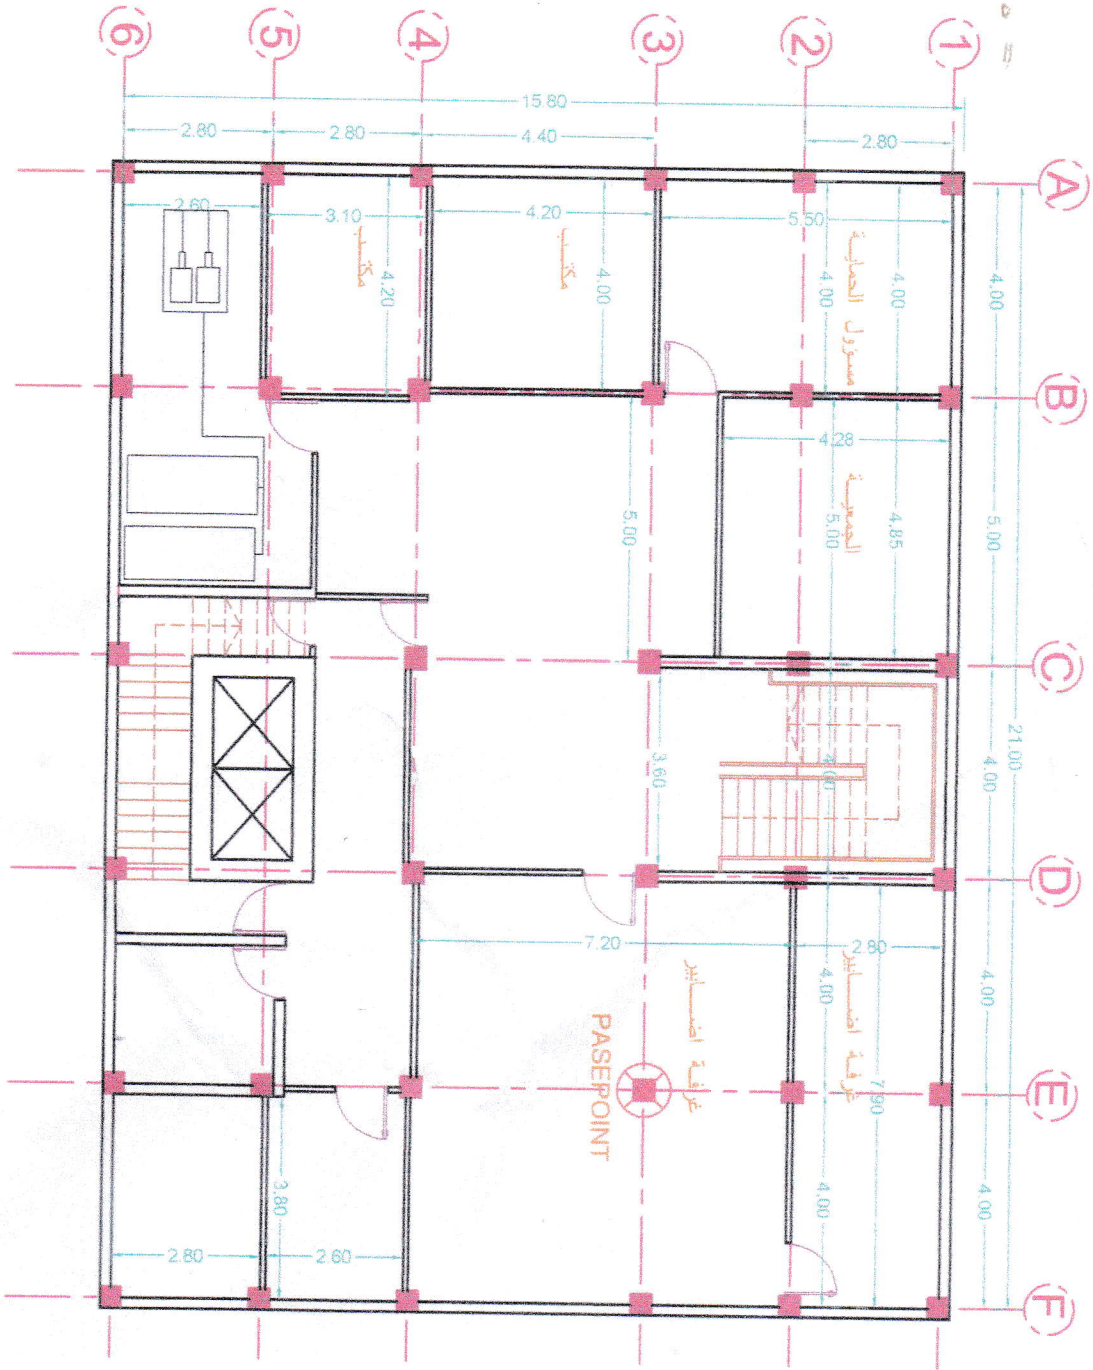

BASEMENT FLOOR

NOTE TNSQ-260

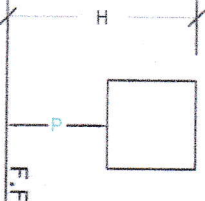

ALL DIMENSIONIC ARCH-FINISH

PROJECT ALASMINT BUI

CLIENT

PLOT NO.

CONSULTING ALTANSOQ COUNSUL

LICENSE NO. 819

SHEET TITLE ARCHITECTURAL PLANS

SHEET NAME

DESIGN BY ABDULHAFTH S.

ID NO. 59854


DATE 2020

REFERENCE SCQA

AR 1:10

SHEET SIZE A3

2

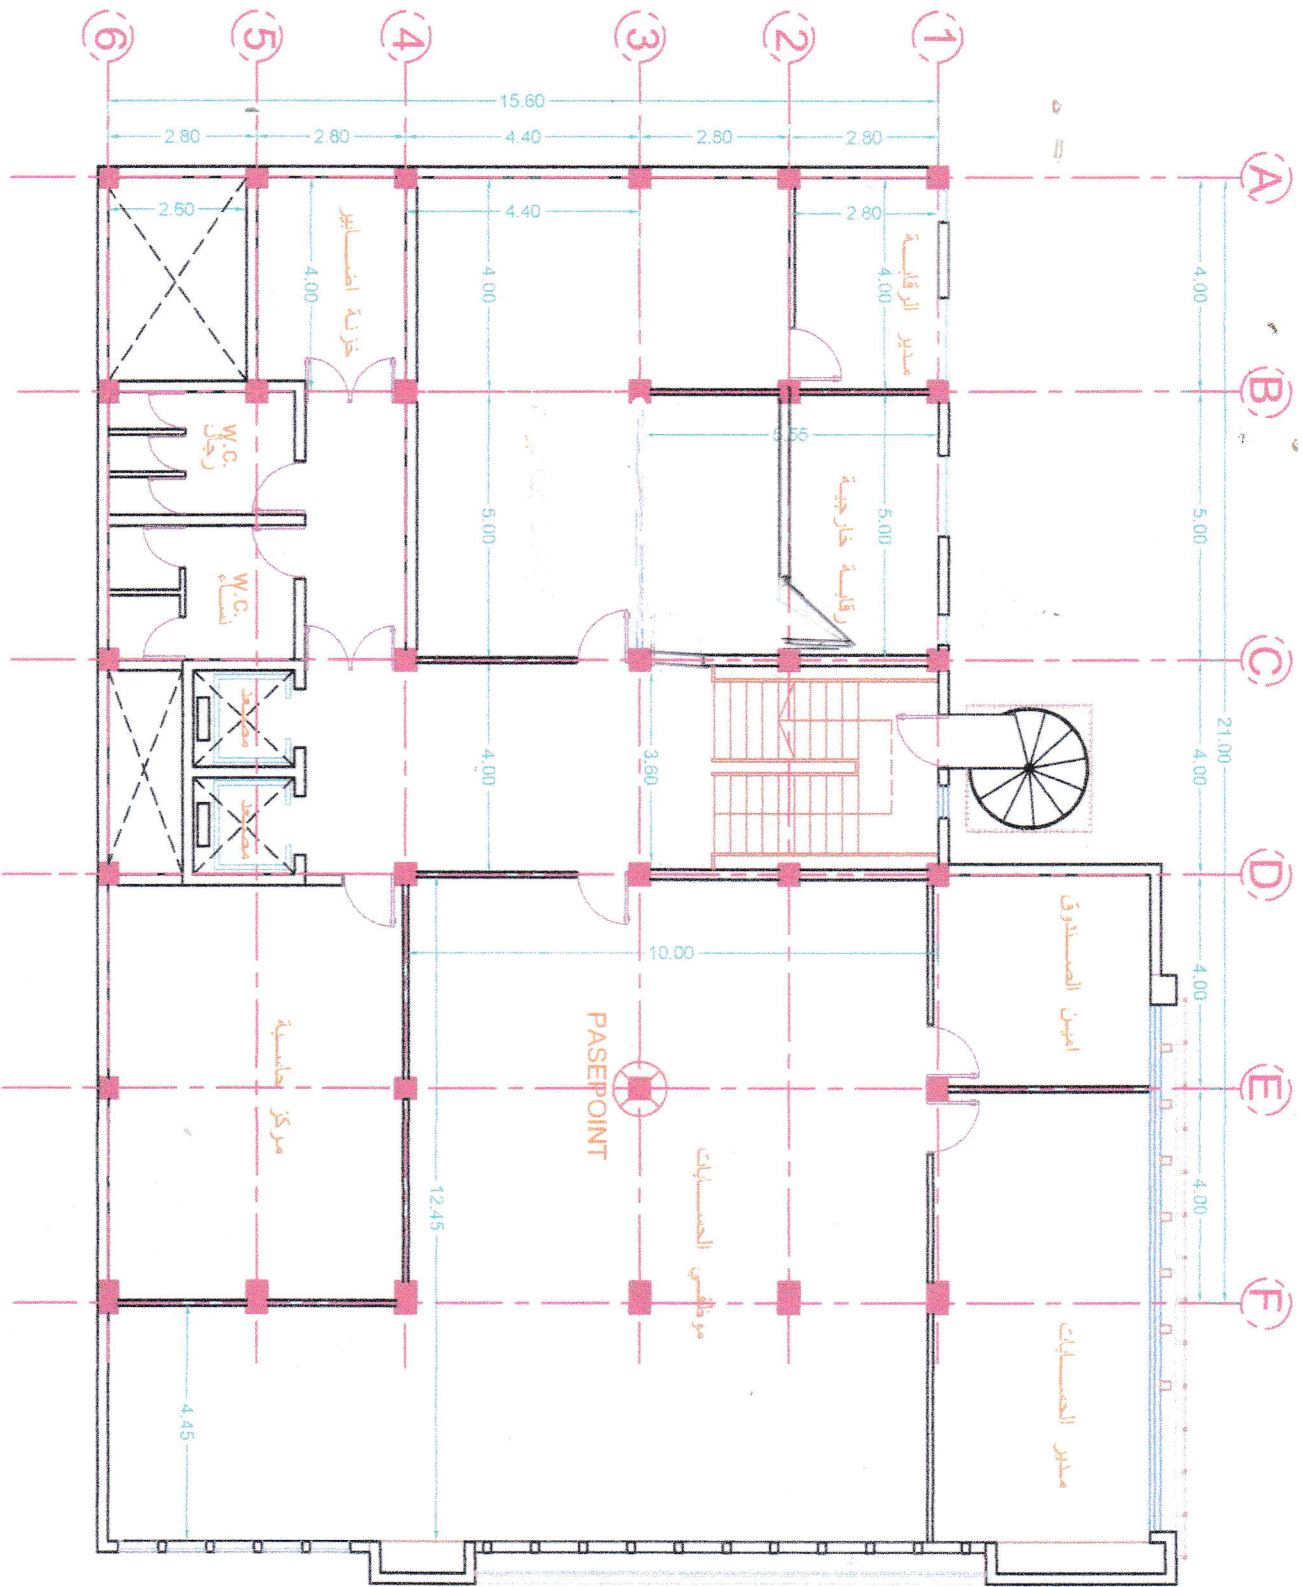


SECOND FLOOR


②

NOTE	TNSQ-260	
PROJECT	ALASMINT BULL	
CLIENT		
PLOT NO.		
CONSULTING	ALTANSOO COUNSUL LICENSE NO. 819	
SHEET TITLE	ARCHITECTURE	
SHEET NAME	PLANS	
DESIGN BY	ABDULHAFTH S ID (NO) 59954	
DATE	2020	
REFERENCE	AR	SCALE
SHEET SIZE	A3	SHEET NO.

THIRD FLOOR

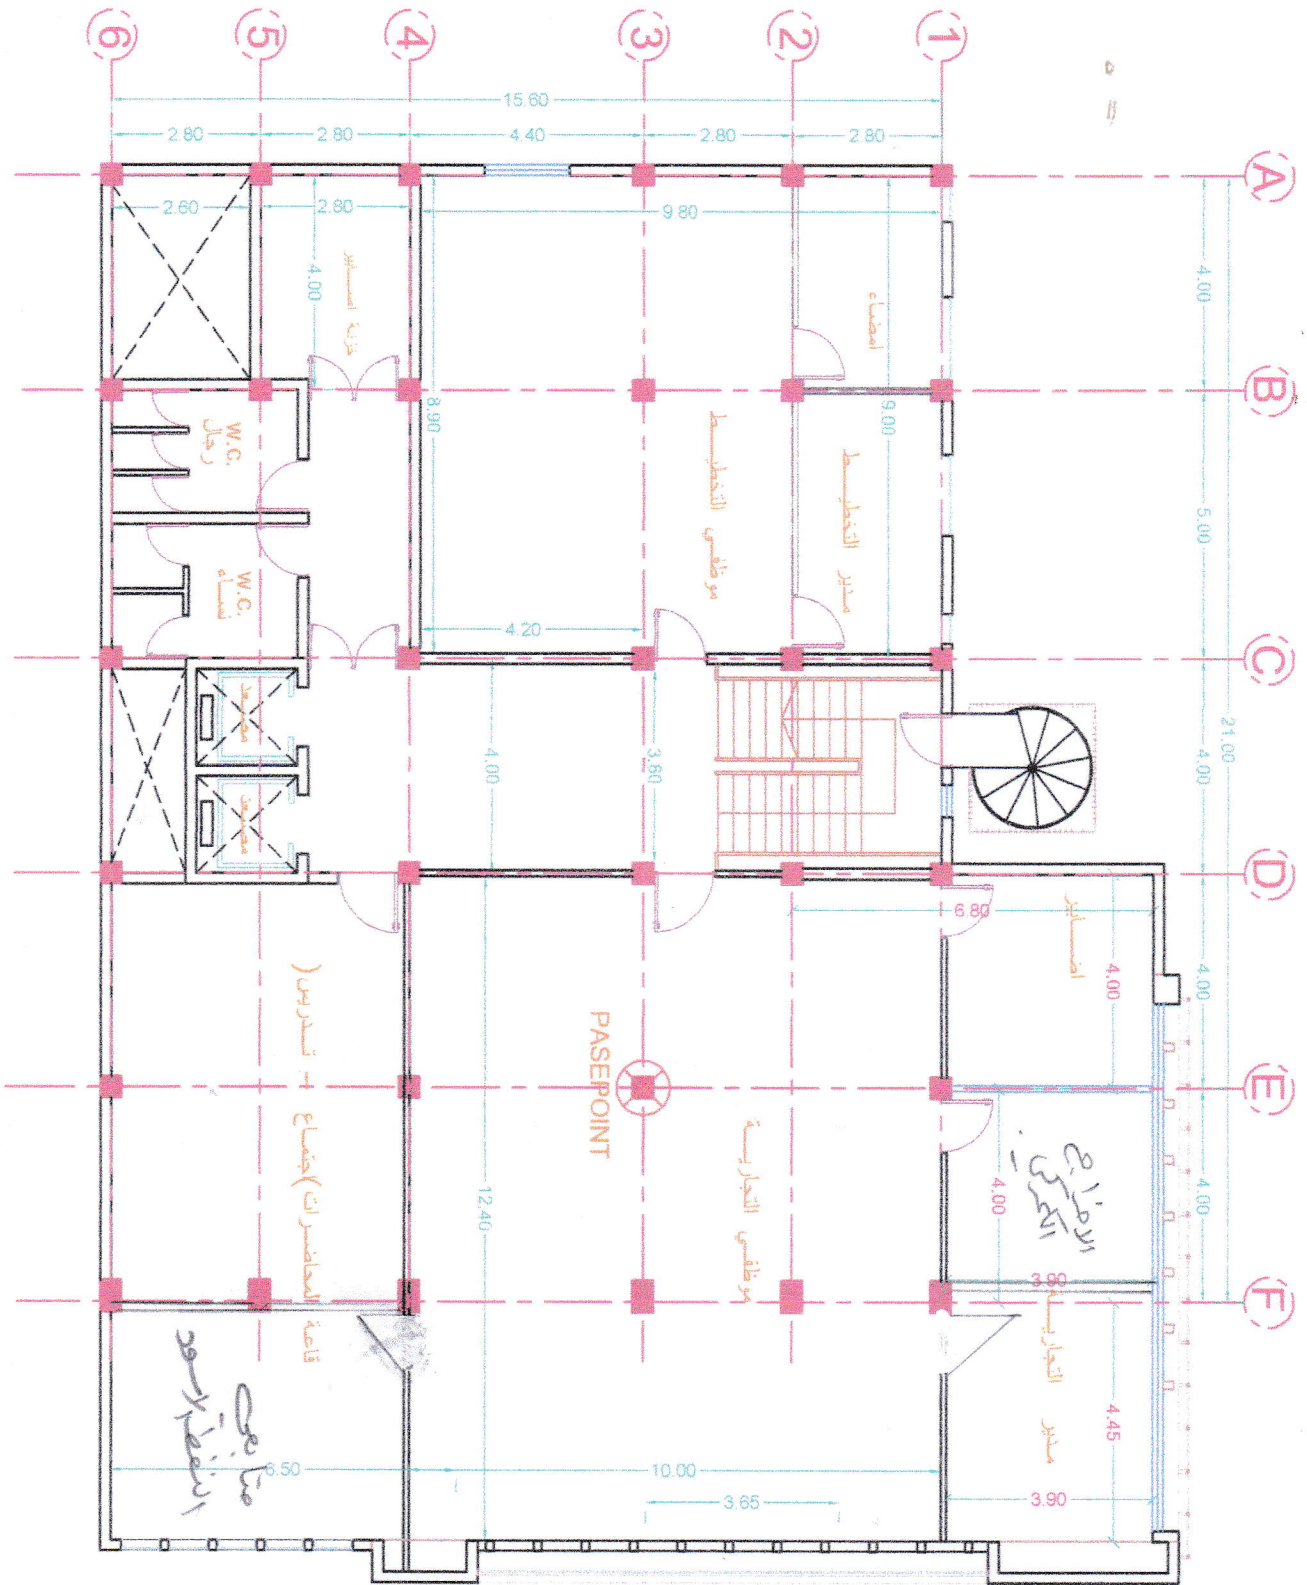

NOTE TNSQ-260

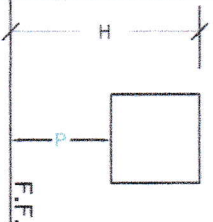

ALL DIMENSIC
ARCH-FINISH

PROJECT
ALASMINT BULL

CLIENT

PLOT NO.

CONSULTING
ALTANSOQ COUNSEL
LICENSE NO. 819

SHEET TITLE
ARCHITECTURE

SHEET NAME
PLANS

DESIGN BY
ABDULHAFTH S
ID NO. 59904


DATE
2020

REFERENCE
AR
SCALE
1:11

SHEET SIZE
A3
SHEET N




FOURTH FLOOR

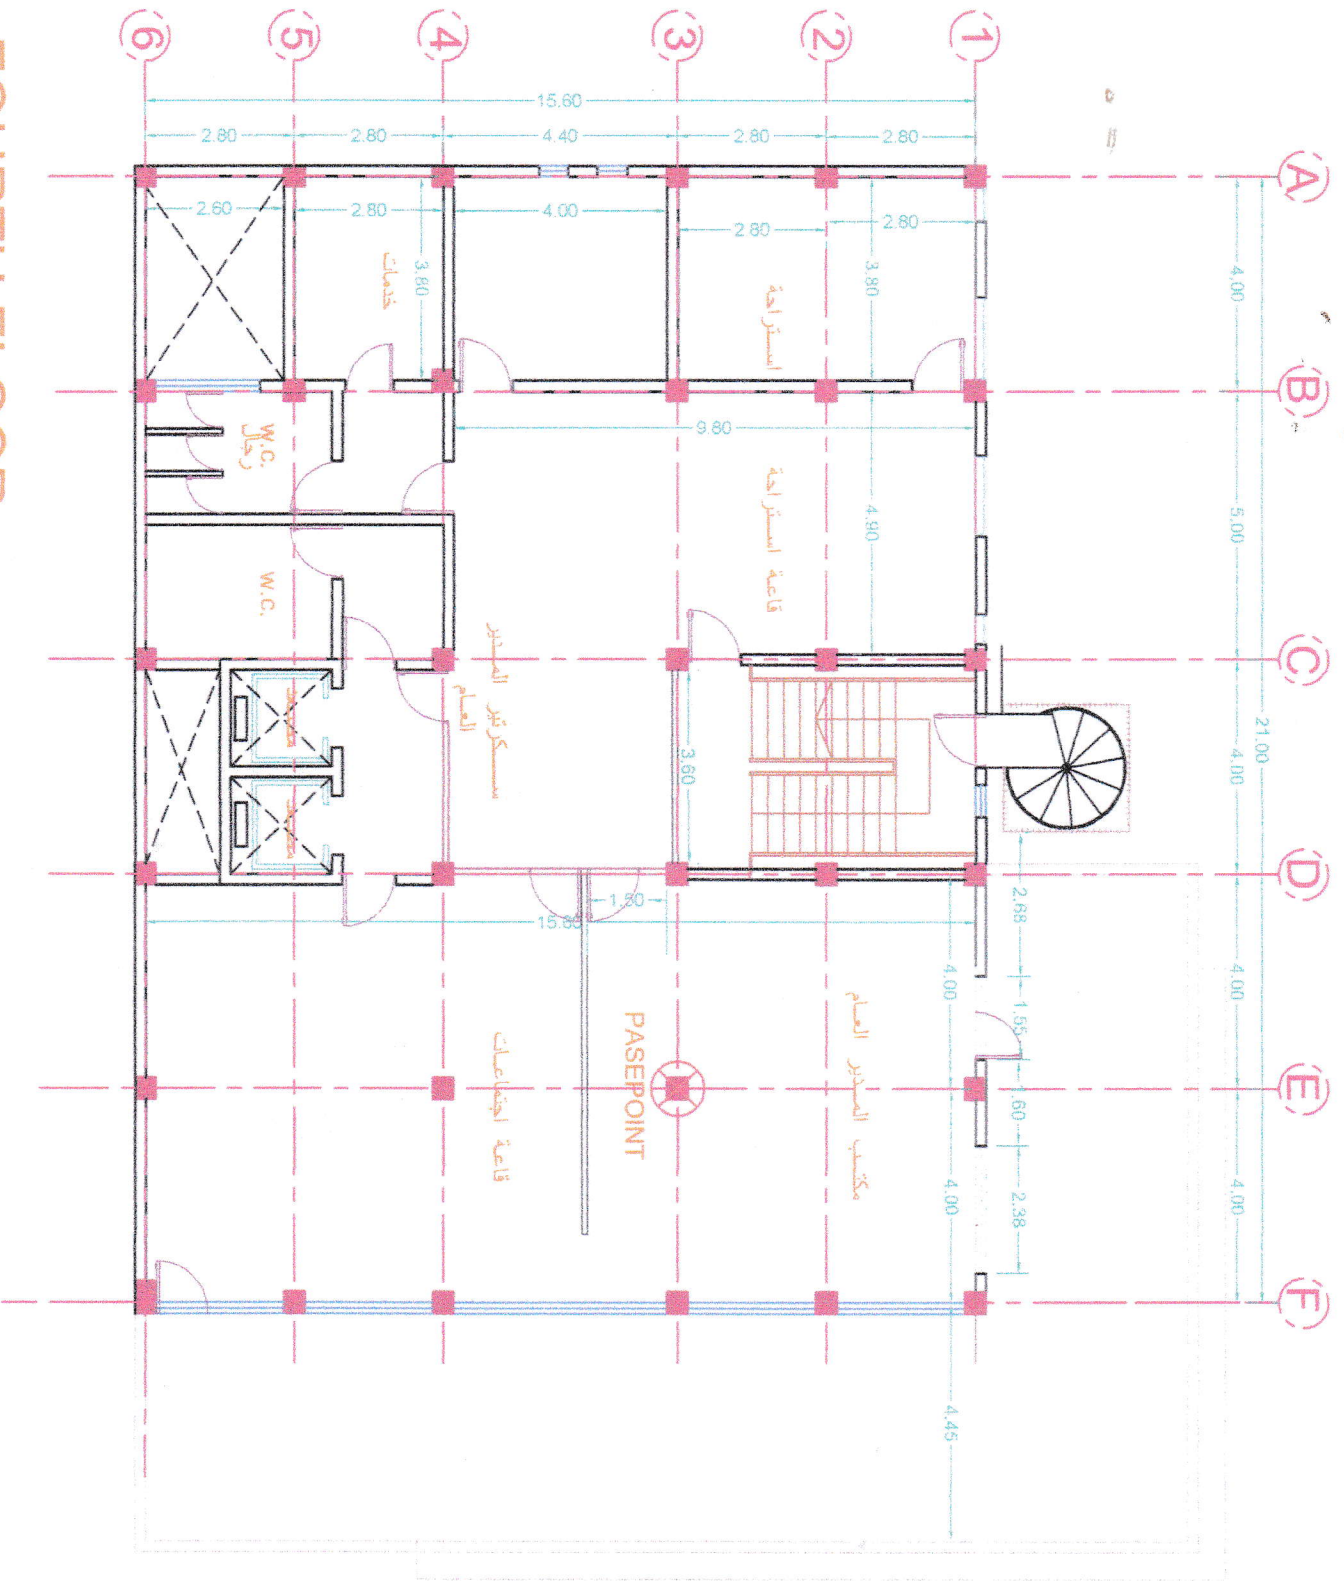

7

NOTE TNSQ-260

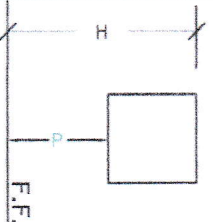

ALL DIMENSIC ARCH-FINISH

PROJECT ALASMINT BULL

CLIENT

PLOT NO.

CONSULTING ALTANSOQ COUNSUL LICENSE NO. 819

SHEET TITLE ARCHITECTURE

SHEET NAME PLANS

DESIGN BY ABDULHAFTH S ID NO. 98654

DATE 2020

REFERENCE


AR

SCALE 1:11


SHEET SIZE A3

SHEET N

FIFTH FLOOR

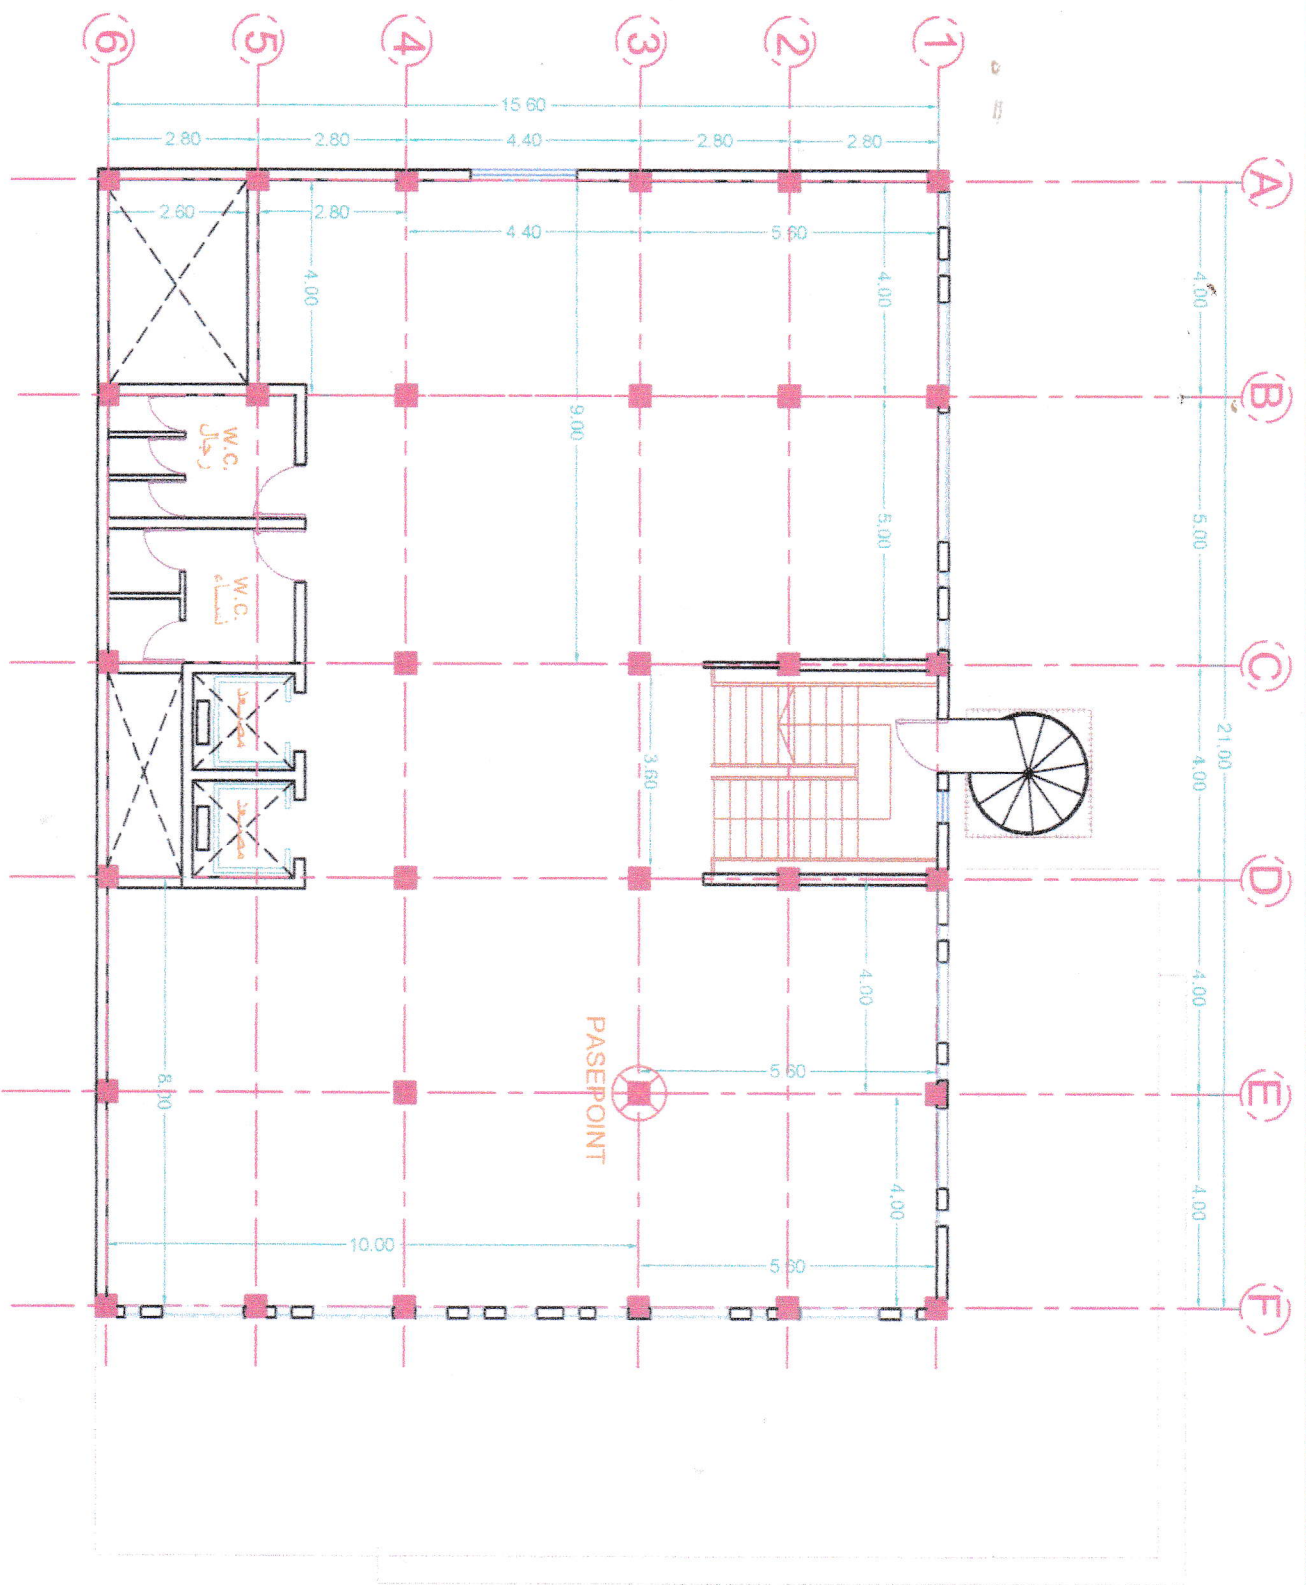

NOTE TNSQ-260

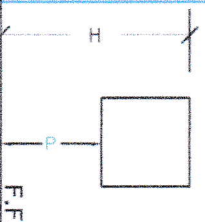

ALL DIMENSIC ARCH-FINISH

PROJECT ALASMINT BUIL

CLINT

PLOT NO.

CONSULTING ALTANSOQ COUNSUL LICENSE NO. 8198

SHEET TITLE ARCHITECTUR

SHEET NAME PLANS

DESIGN BY ABDULHAFTH S ID NO. 688M4


DATE 2020

REFERENCE AR

SHEET SIZE A3




SIXTH FLOOR

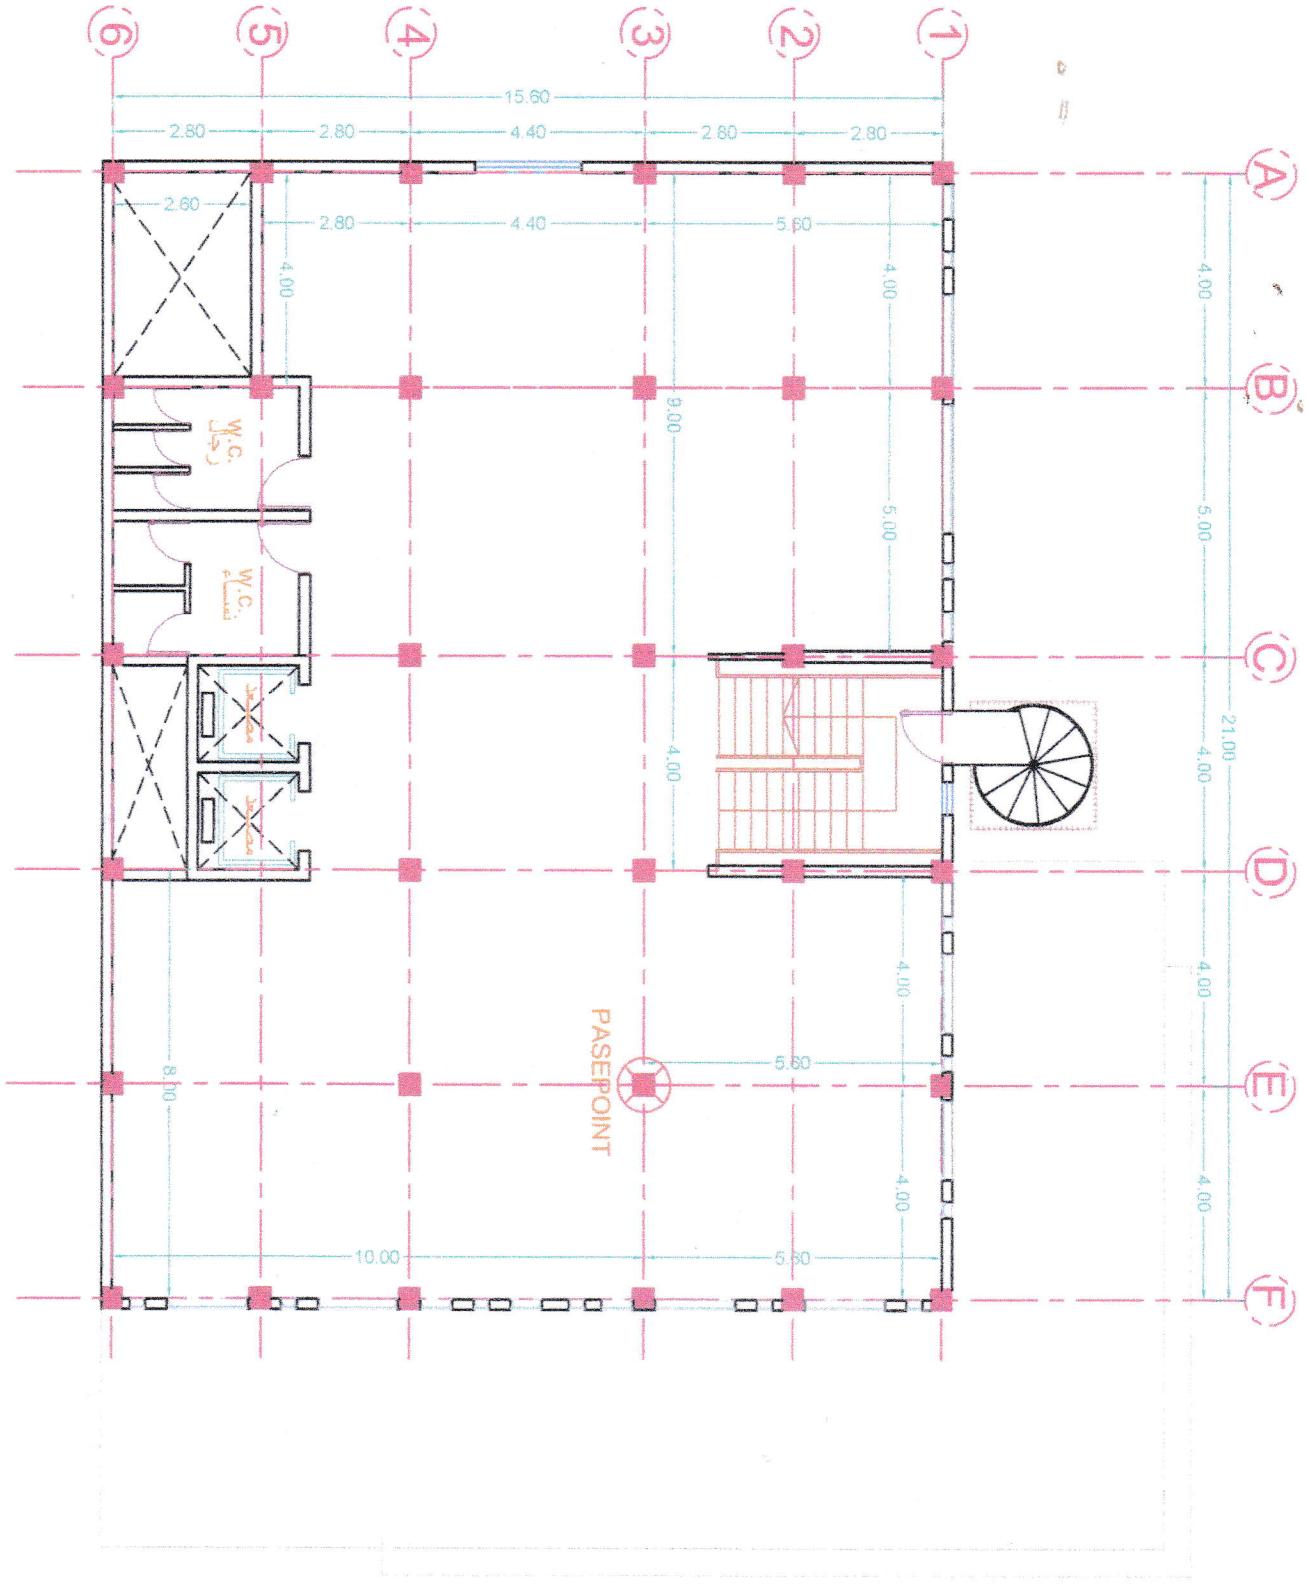


1

NOTE TNSQ-260			
ALL DIMENSIC ARCH-FINISH			
PROJECT ALASMINT BULL			
CLIENT			
PLOT NO.			
CONSULTING ALTANSOO COUNSUL LICENSE NO. 819			
SHEET TITLE ARCHITECTUP			
SHEET NAME PLANS			
DESIGN BY ABDULHAFTH S ID NO. 89894			
DATE 2020			
REFERENCE		SCA	
AR		1:11	
SHEET SIZE A3		SHEET N	

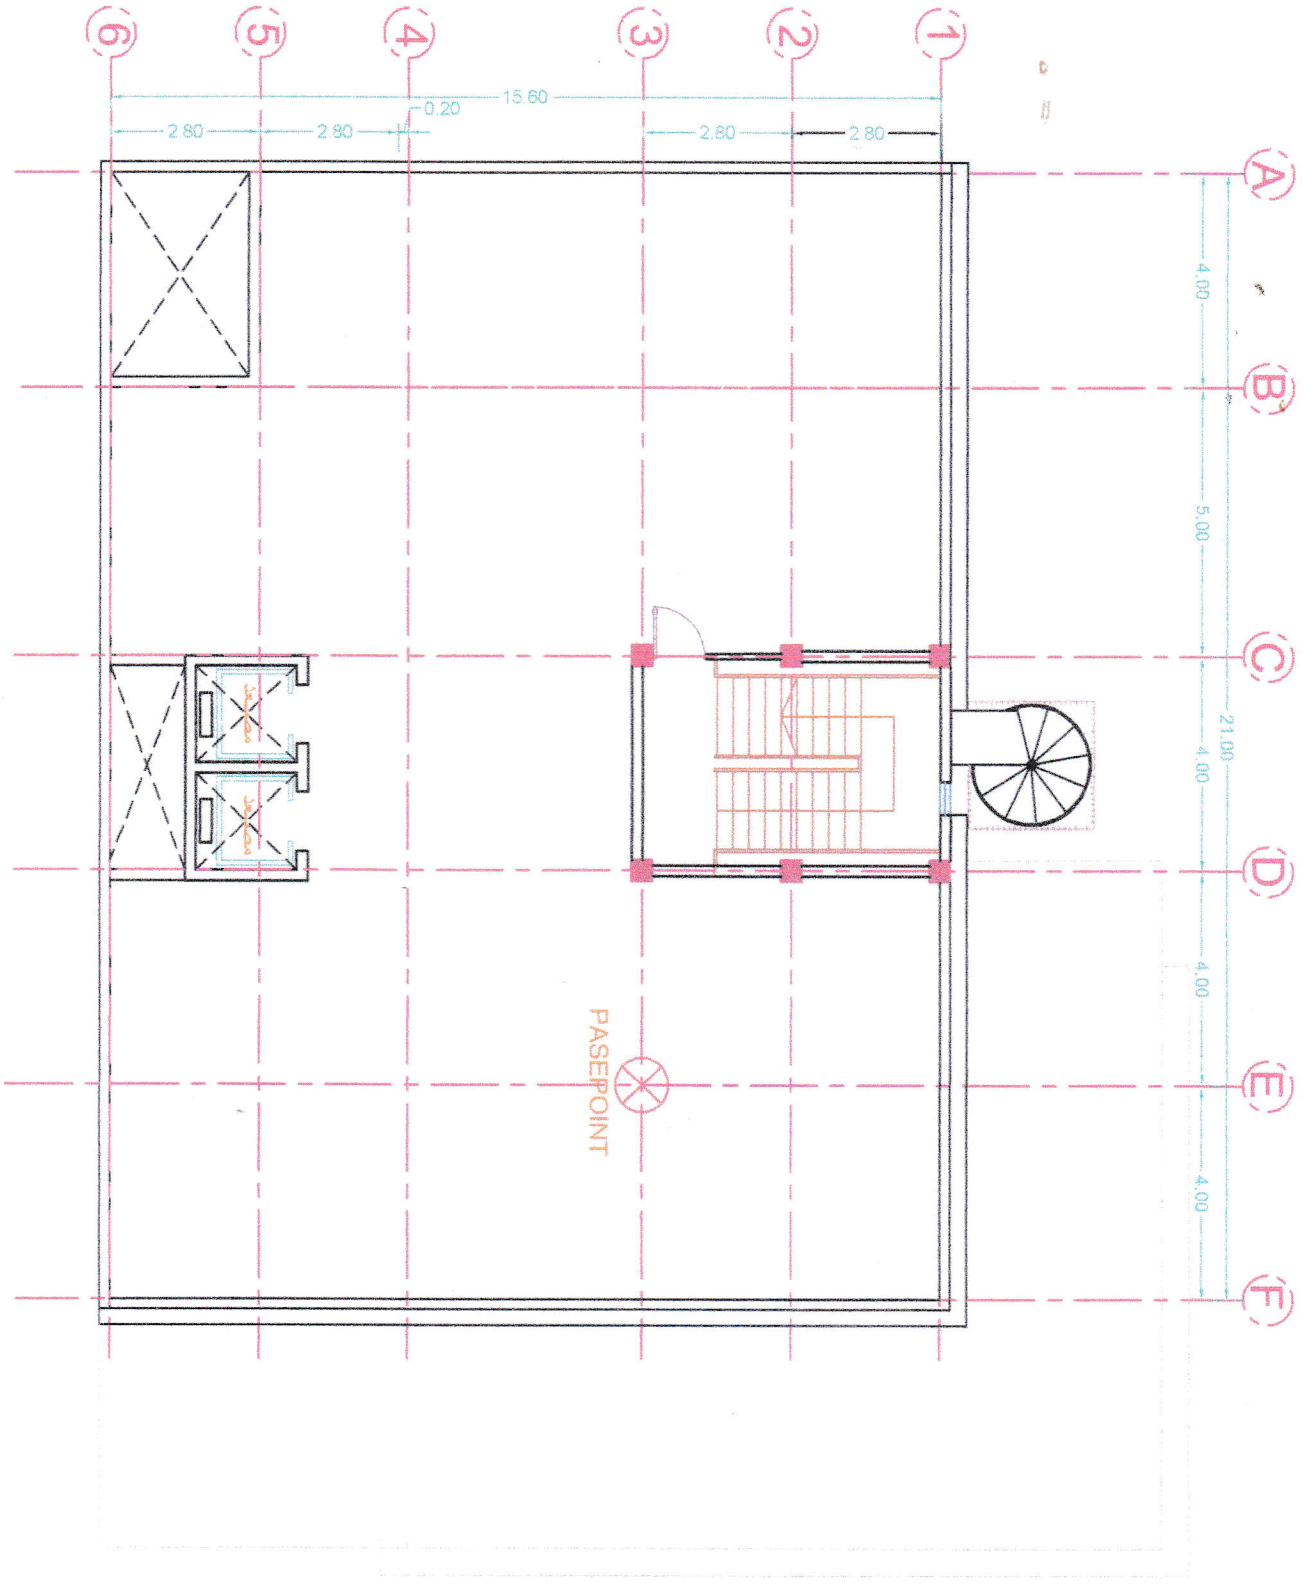

ROOF FLOOR

NOTE TNSQ-260

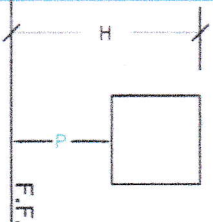

ALL DIMENSIC
ARCH-FINISH

PROJECT
ALASMINT BULL

CLINT

PLOT NO.

CONSULTING
ALTANSOQ COUNSUL
LICENSE NO. 819

SHEET TITLE
ARCHITECTUR

SHEET NAME
PLANS

DESIGN BY
ABDULHAFTH S
ID NO. 99854

DATE
2020


REFERENCE
AR
SCA

SHEET SIZE
A3

SHEET N

4

SIDE ELEVATION

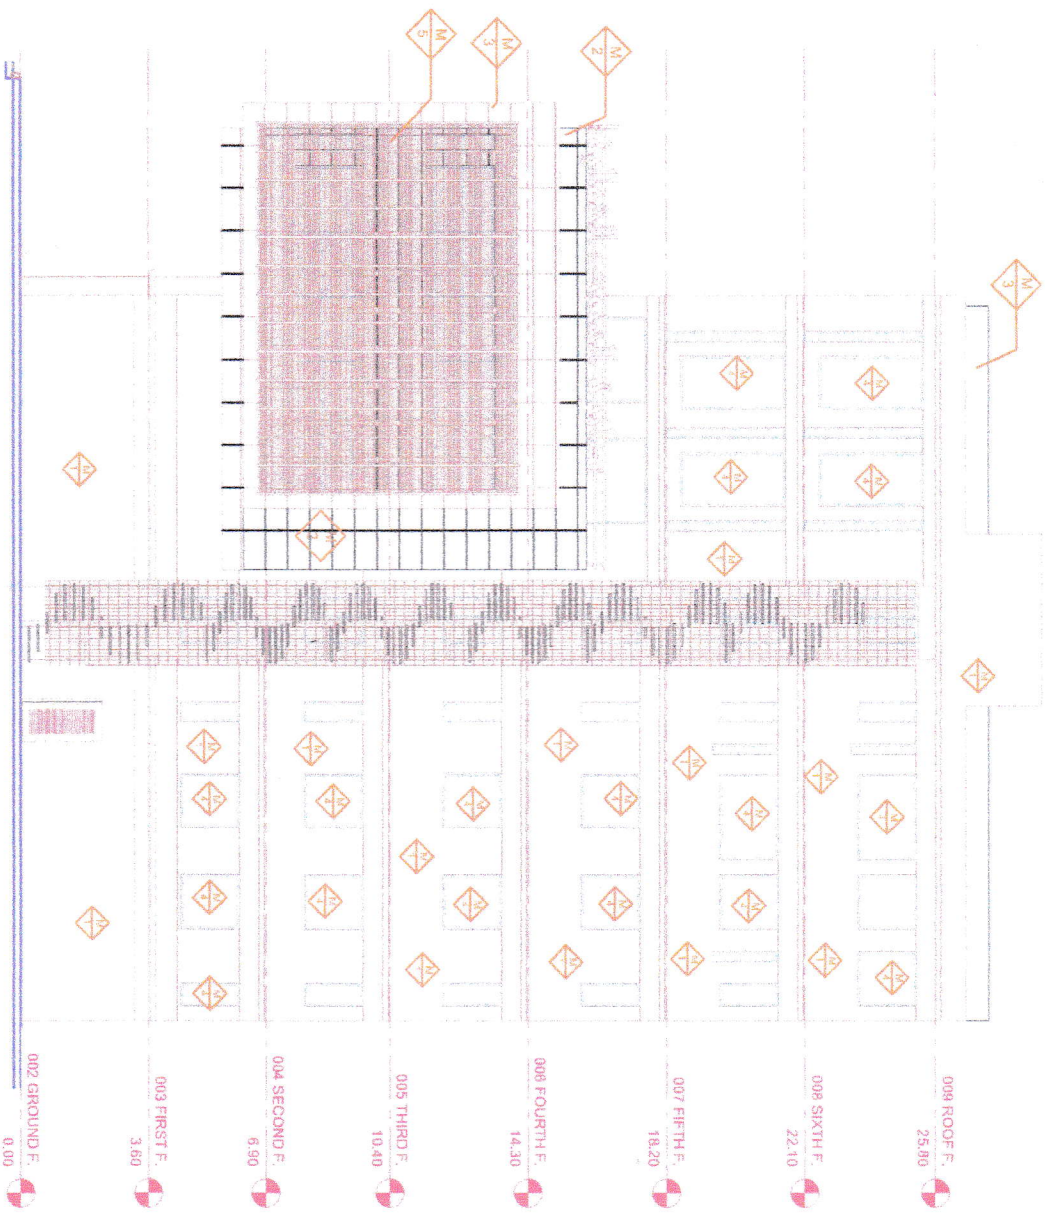

NOTE TNSQ-260

- 1 MAT CEMENT
- 2 GRAY PORCE
- 3 WHITE PORCE
- 4 WINDOWS
- 5 SCREEN
- 6 CURTAIN WALL
- 7 MARBLE

PROJECT
ALASMINT BULL

CLIENT

PLOT NO.

CONSULTING
ALTANSOQ COUNSUL
LICENSE NO. 819

SHEET TITLE
ARCHITECTUR

SHEET NAME
ELEVATION

DESIGN BY
ABDULHAFTH S
ID NO. 99874


DATE
2020

REFERENCE
AR

SHEET SIZE
A3



FRONT ELEVATION

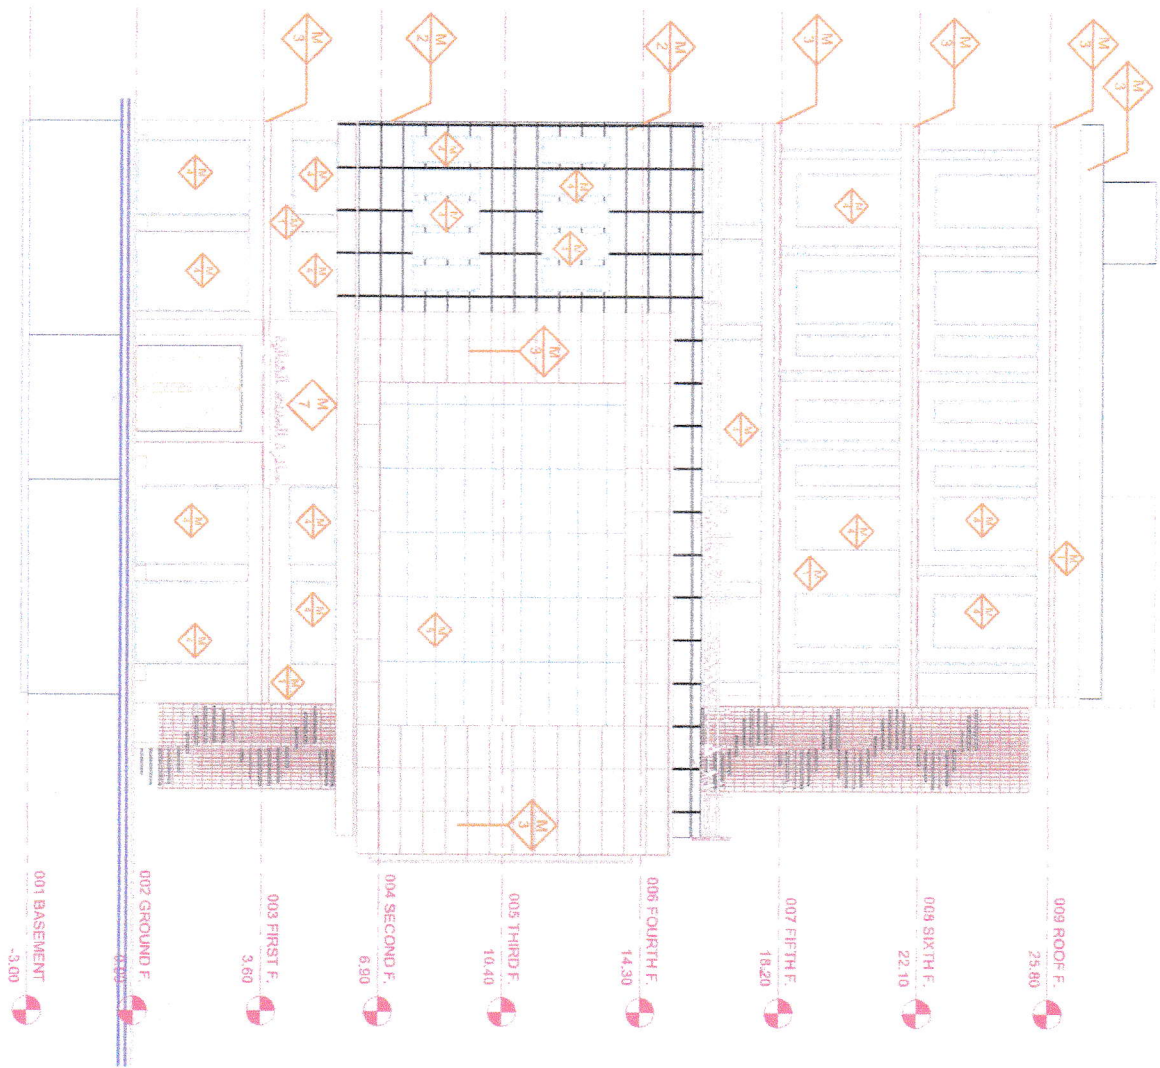

NOTE TNSQ-260

- 1 MAT CEMENT
- 2 GRAY PORC
- 3 WHITE PORC
- 4 WINDOWS
- 5 SCREEN
- 6 CURTAIN WA
- 7 MARBLE

PROJECT
ALASMINT BUIL

CLIENT

PLOT NO.

CONSULTING
ALTANSOQ COUNSU
LICENSE NO. 819

SHEET TITLE
ARCHITECTUR

SHEET NAME
ELEVATION

DESIGN BY
ABDULHAFTH S

ID NO. 39864

DATE
2020

REFERENCE
SCA

AR 1:11

SHEET SIZE
A3

